




ADS OPTION

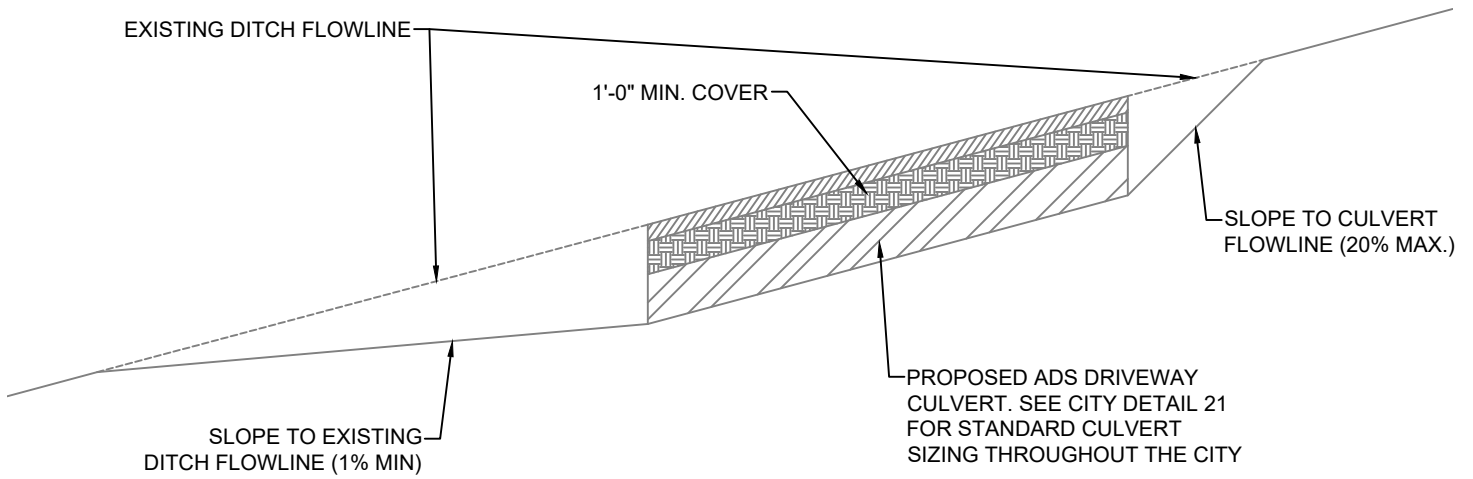

RCP OPTION

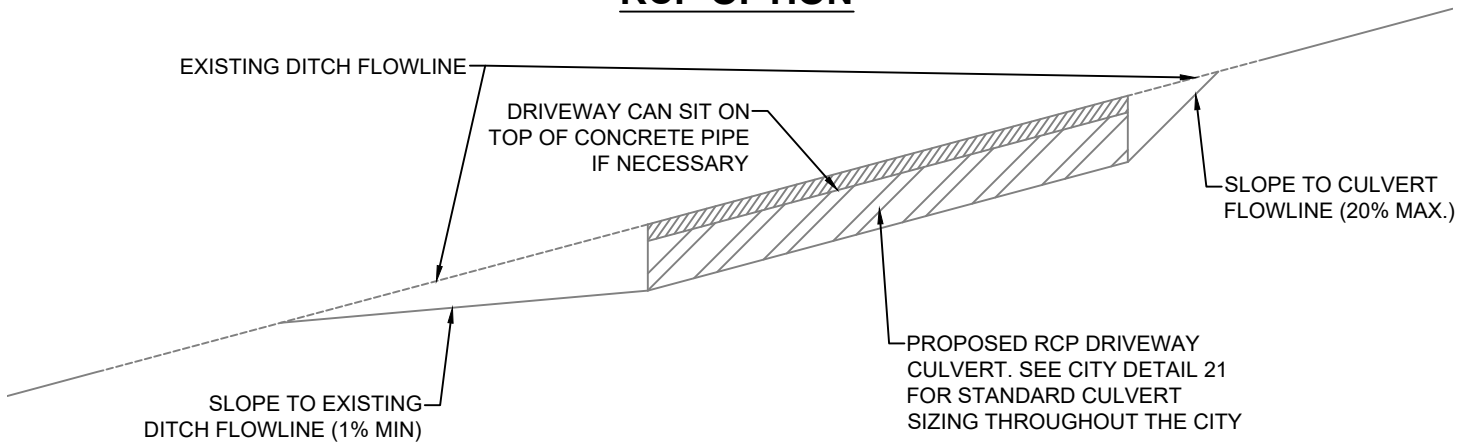

INLET BOX OPTION

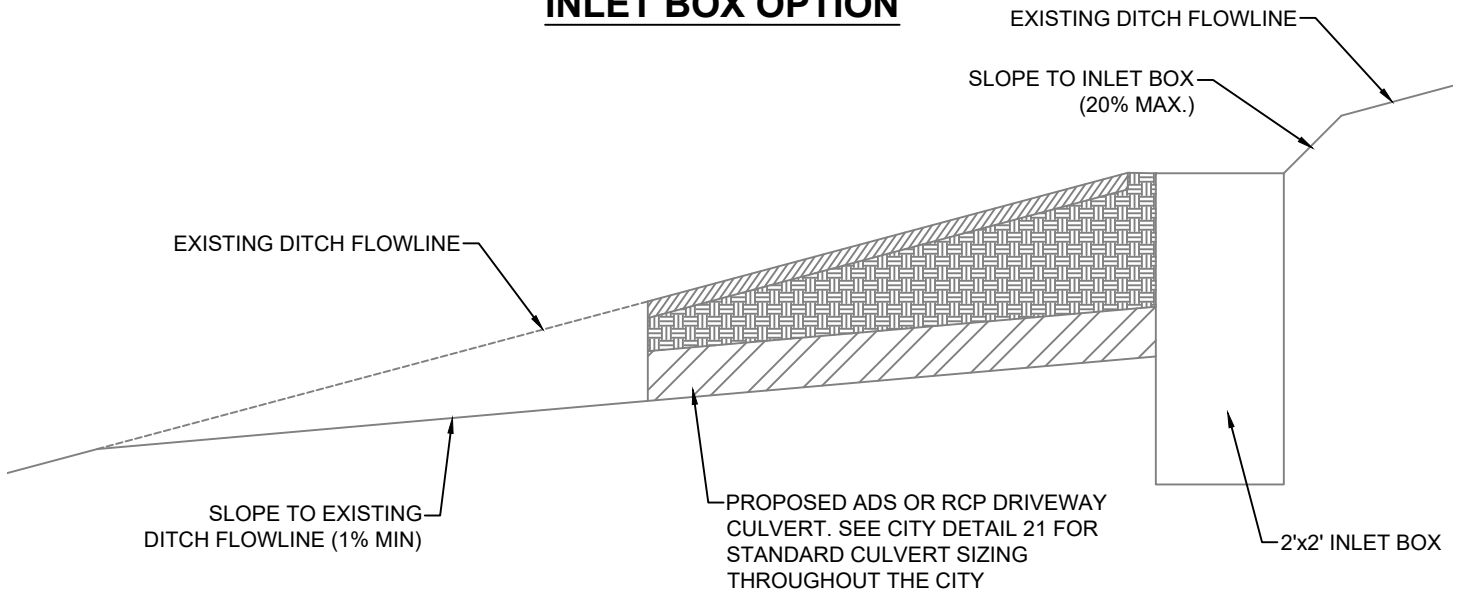

STANDARD #

19

DRAWN BY:
MJV

CHECKED BY:
BT

SCALE:
N.T.S.

DATE:
7/20/2018

CONSTRUCTION STANDARDS

CULVERT CROSSING OPTIONS AT DRIVEWAYS

680 S. Woodland Hills Dr.
Woodland Hills, UT 84653
Phone: 801-423-1962
Fax: 801-423-3501
www.woodlandhills-ut.gov

