



LEGEND

- 12" PIPE SIZE AREA
- 15" PIPE SIZE AREA
- 18" PIPE SIZE AREA
- 24" PIPE SIZE AREA
- WOODLAND HILLS BOUNDARY
- HIGH POINT
- LOW POINT

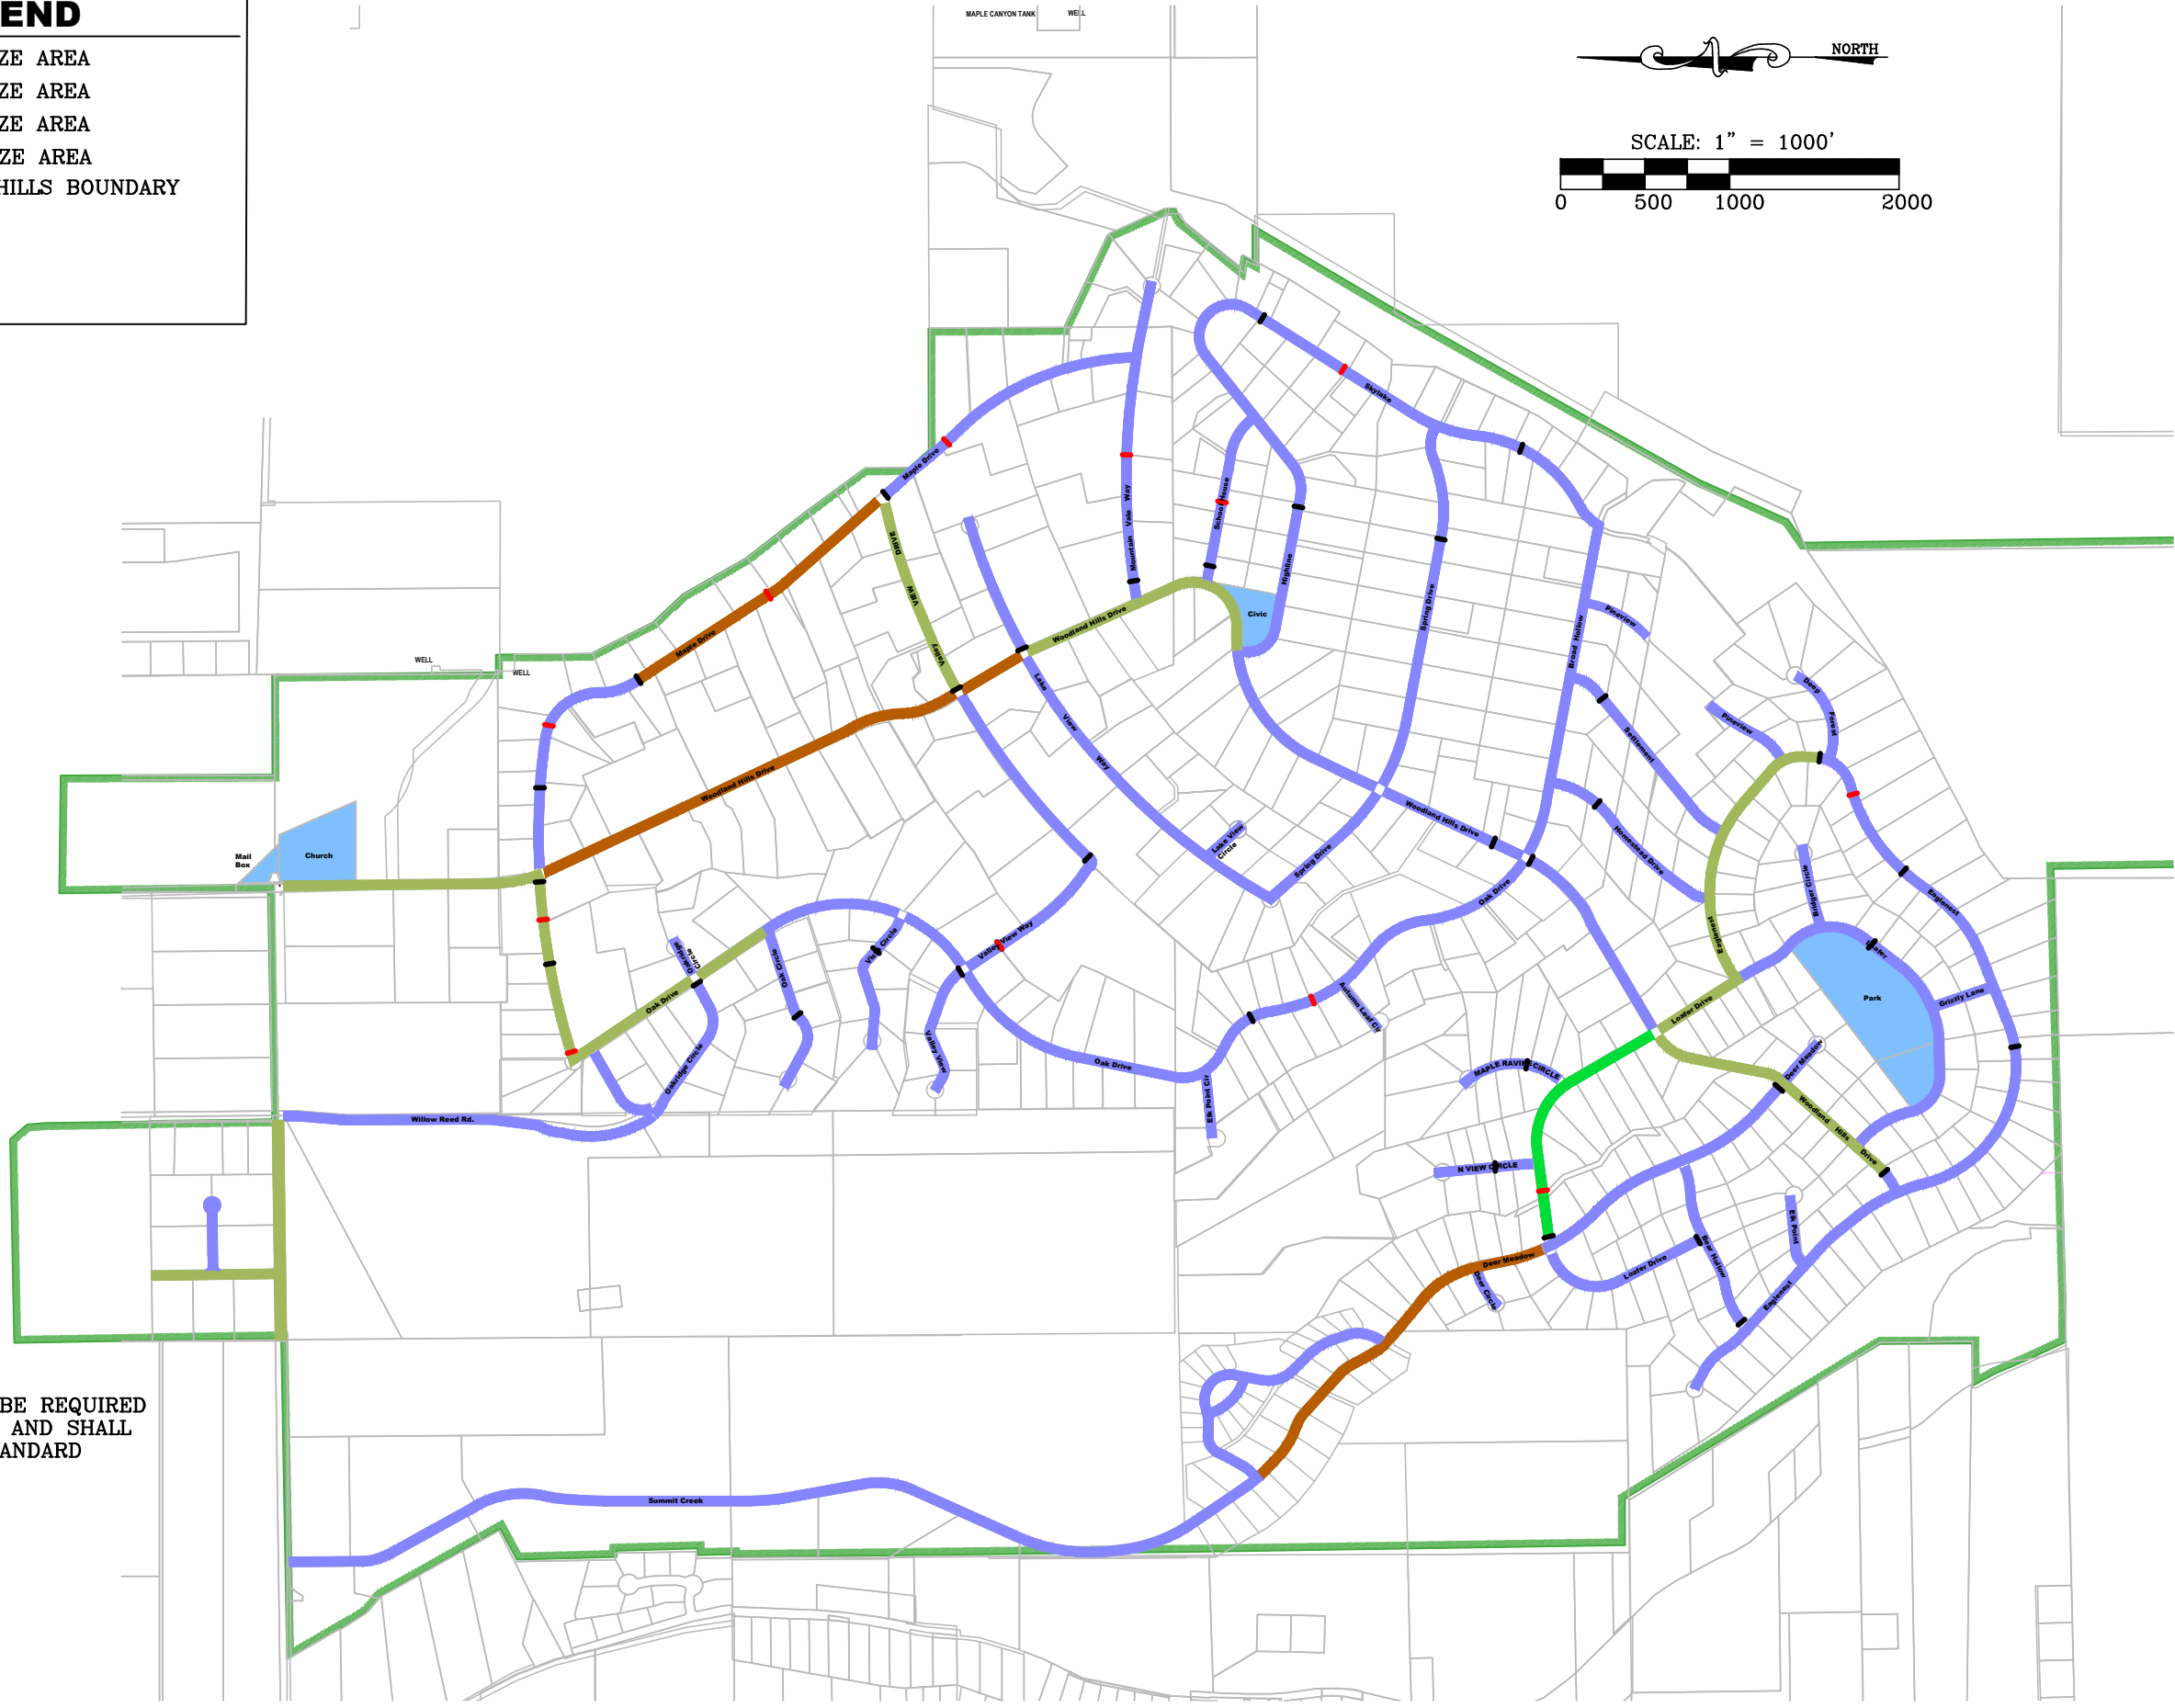

NOTE:
 1. ROCK LINED DITCHES SHALL BE REQUIRED AT ALL DRIVEWAY CROSSINGS AND SHALL BE GRADED AS SHOWN IN STANDARD DETAIL 19

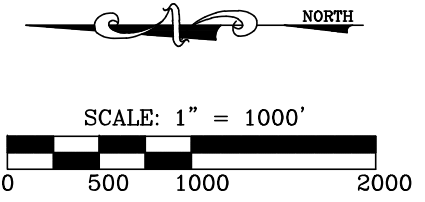

**ENGINEERS
 SURVEYORS
 PLANNERS**

3302 N. Main Street
 Spanish Fork, UT 84660
 Phone: 801.798.0555
 Fax: 801.798.9393
 office@lei-eng.com
 www.lei-eng.com

DRIVEWAY CULVERT SIZING EXHIBIT
 WOODLAND HILLS, UTAH

REVISIONS	
1	
2	
3	
4	
5	

LEI PROJECT #:
2011-0062
 DRAWN BY:
DPM
 DESIGNED BY:
DPM
 SCALE:
1" = 1000'
 DATE:
06/21/2018

SHEET
21