


IRON OR BRONZE DOUBLE STRAP SERVICE SADDLE WITH CORPORATION STOP FOR 1 1/2" TO 2" SERVICE LINES IN IRON PIPES AND ALL PLASTIC AND CONCRETE PIPES

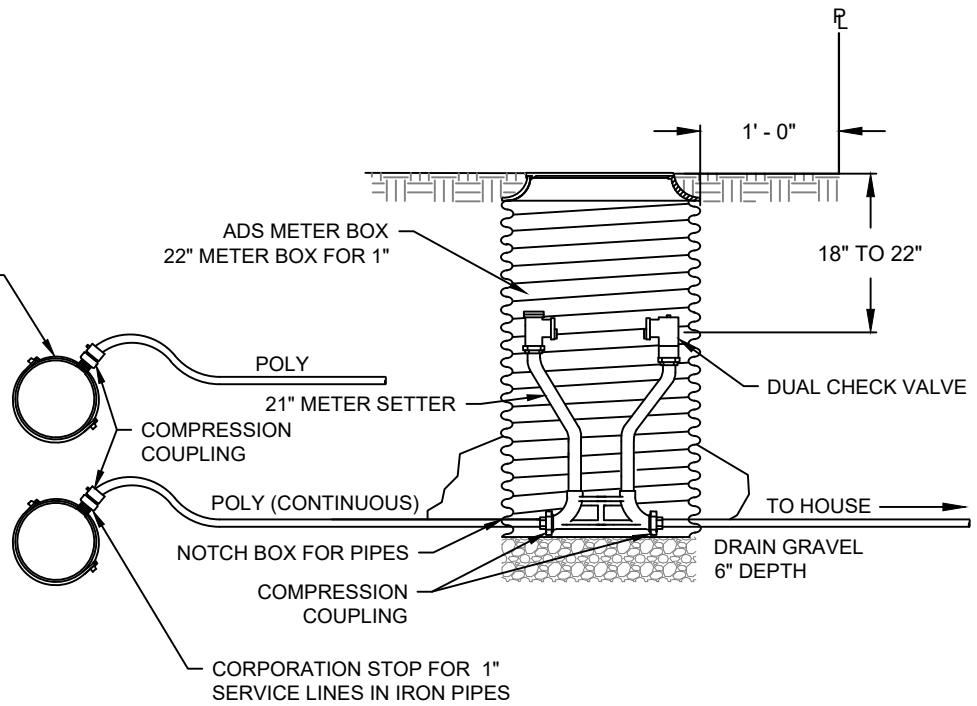

NOTE:

1. 1 1/2" AND LARGER WATER METERS SHALL CONFORM TO STANDARDS FOR LARGE METERS.
2. TRACER WIRE SHALL BE CONTINUOUS THROUGHOUT.

| | |
|----------|---------------------------|
| 9 | DRAWN BY: BDS |
| | CHECKED BY: BT |
| | SCALE: N.T.S. |
| | DATE: 2/14/2018 |
| | STANDARD # |

CONSTRUCTION STANDARDS

1" WATER SERVICE DETAIL

680 S. Woodland Hills Dr.
Woodland Hills, UT 84653
P Phone: 801-423-1962
F ax: 801-423-3501
www.woodlandhillsut.com

